


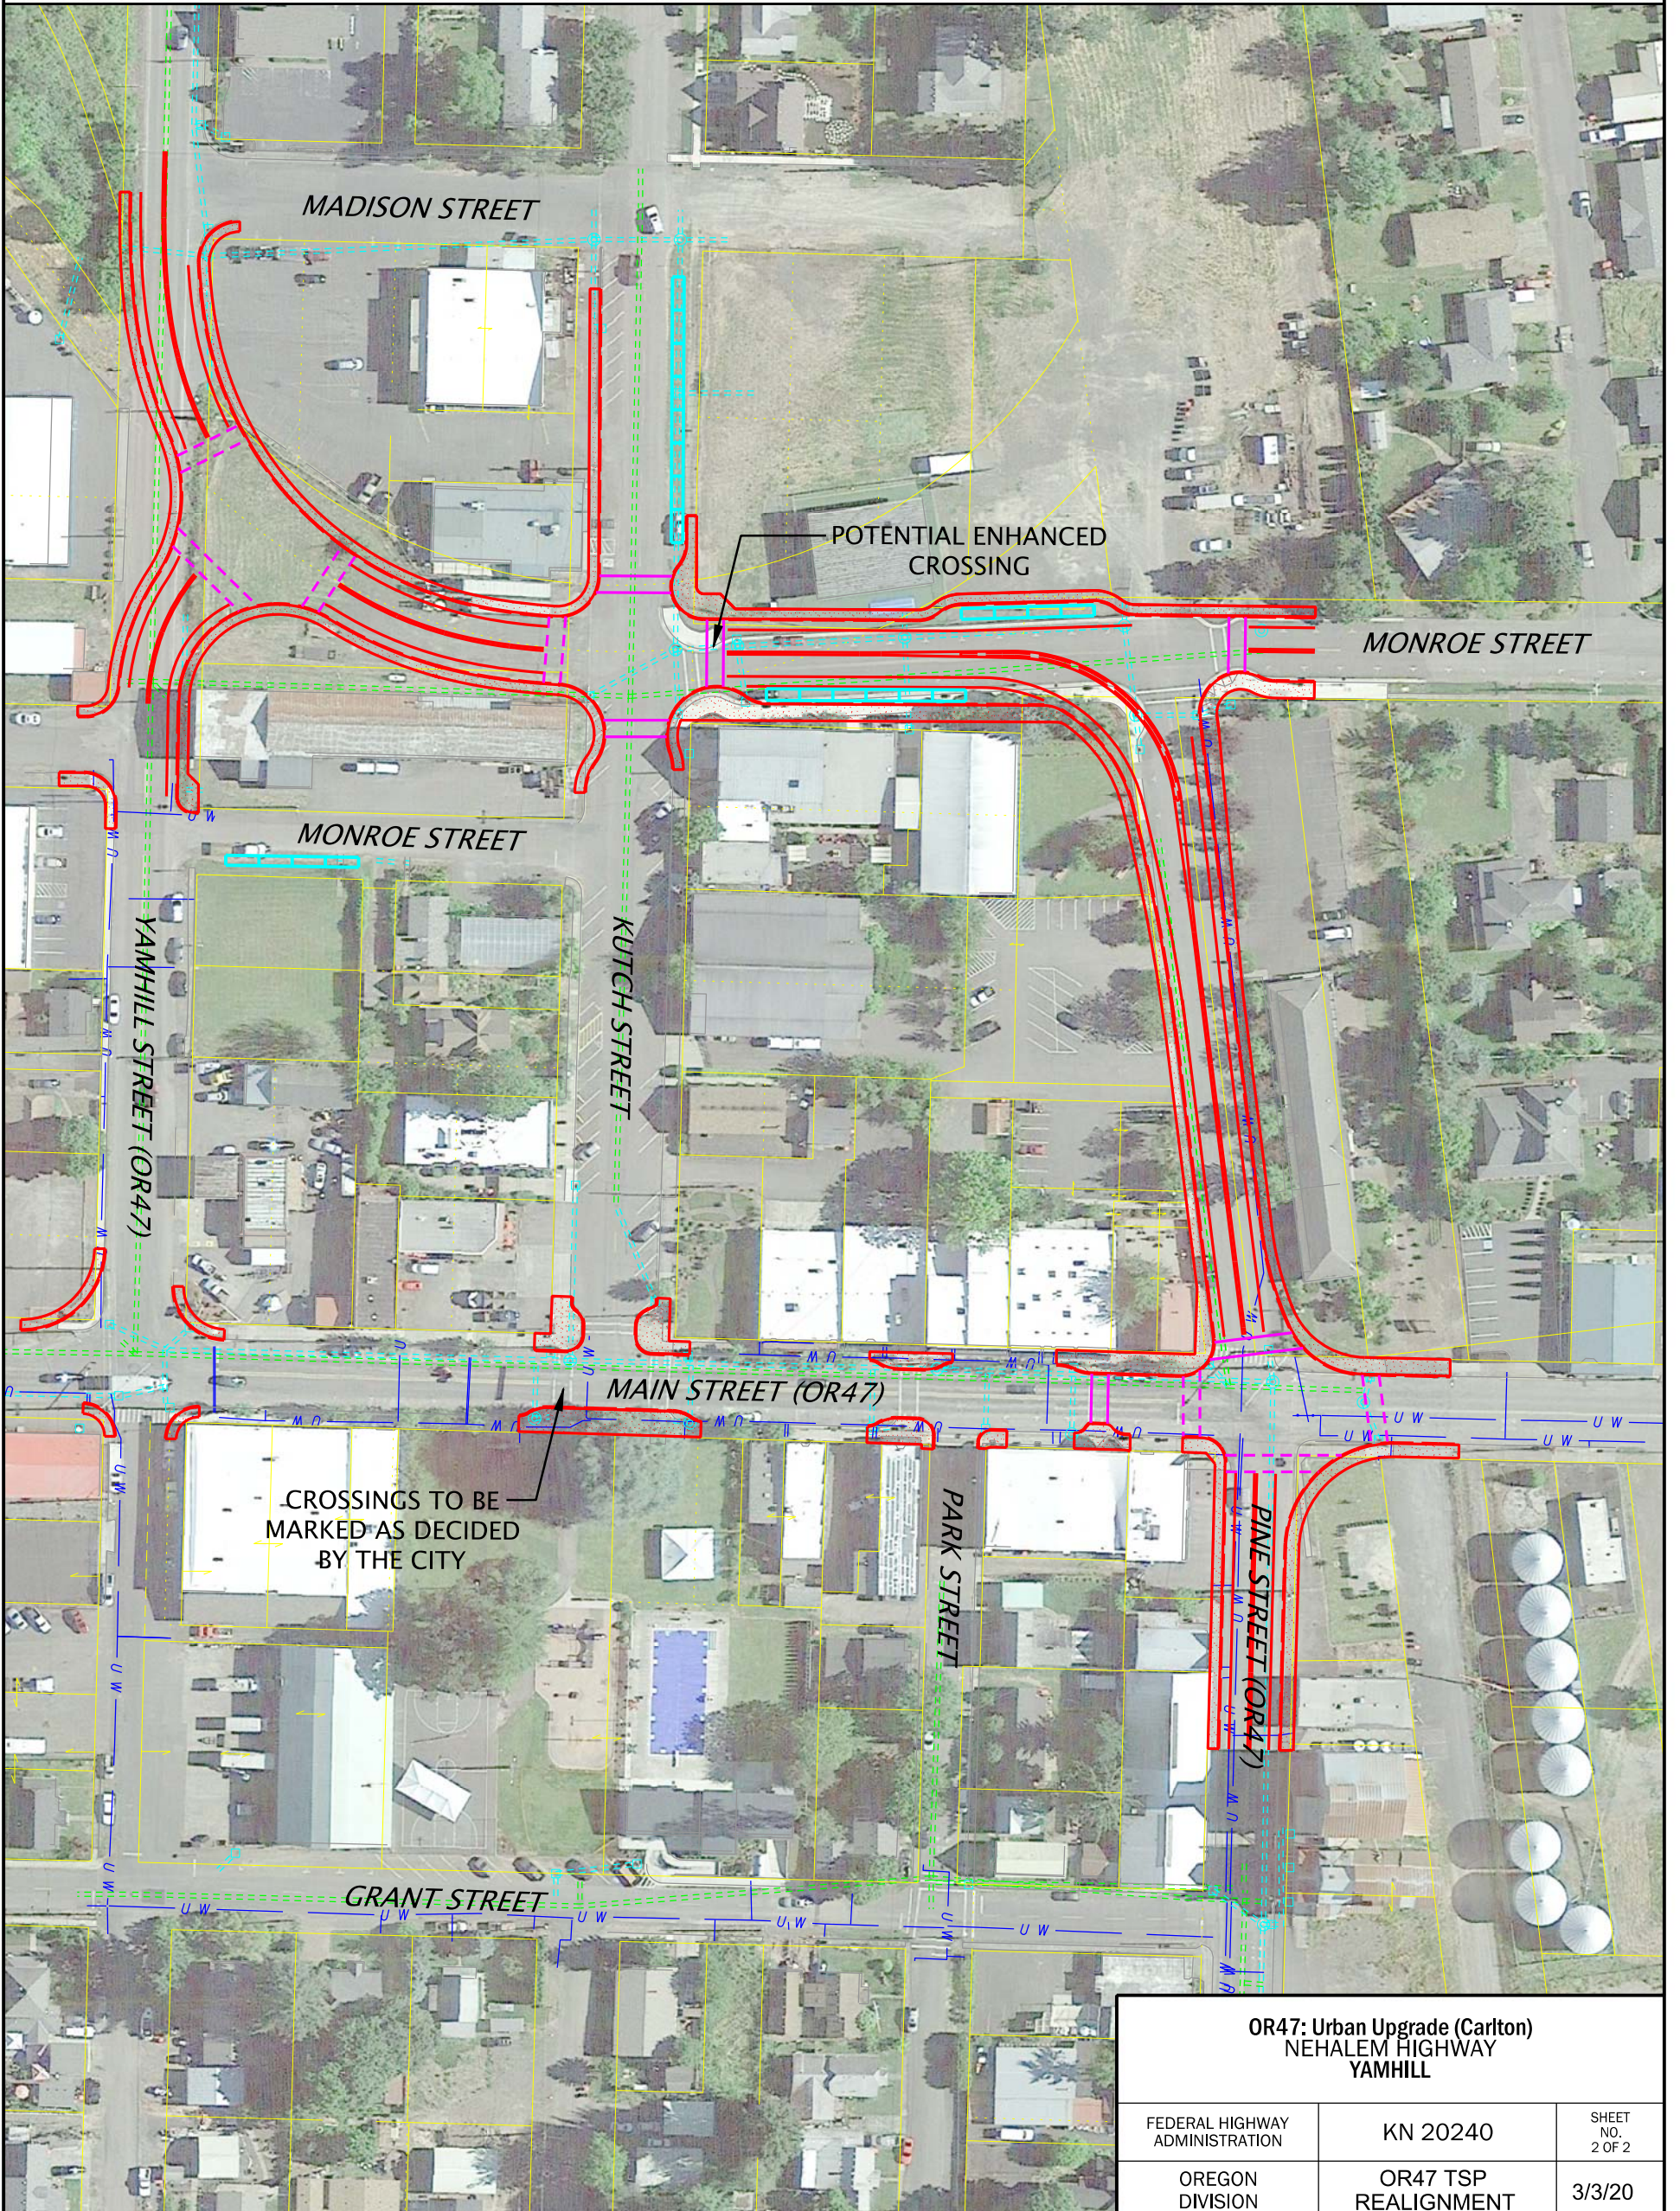


-  POTENTIAL PARKING AREAS
-  POTENTIAL CROSSING (UNMARKED)
-  POTENTIAL CROSSING (MARKED)

**APPROXIMATE AERIAL
CONCEPT DRAWING
INFORMATION ONLY**



OR47: Urban Upgrade (Carlton) NEHALEM HIGHWAY YAMHILL		
FEDERAL HIGHWAY ADMINISTRATION	KN 20240	SHEET NO. 2 OF 2
OREGON DIVISION	OR47 TSP REALIGNMENT	3/3/20